
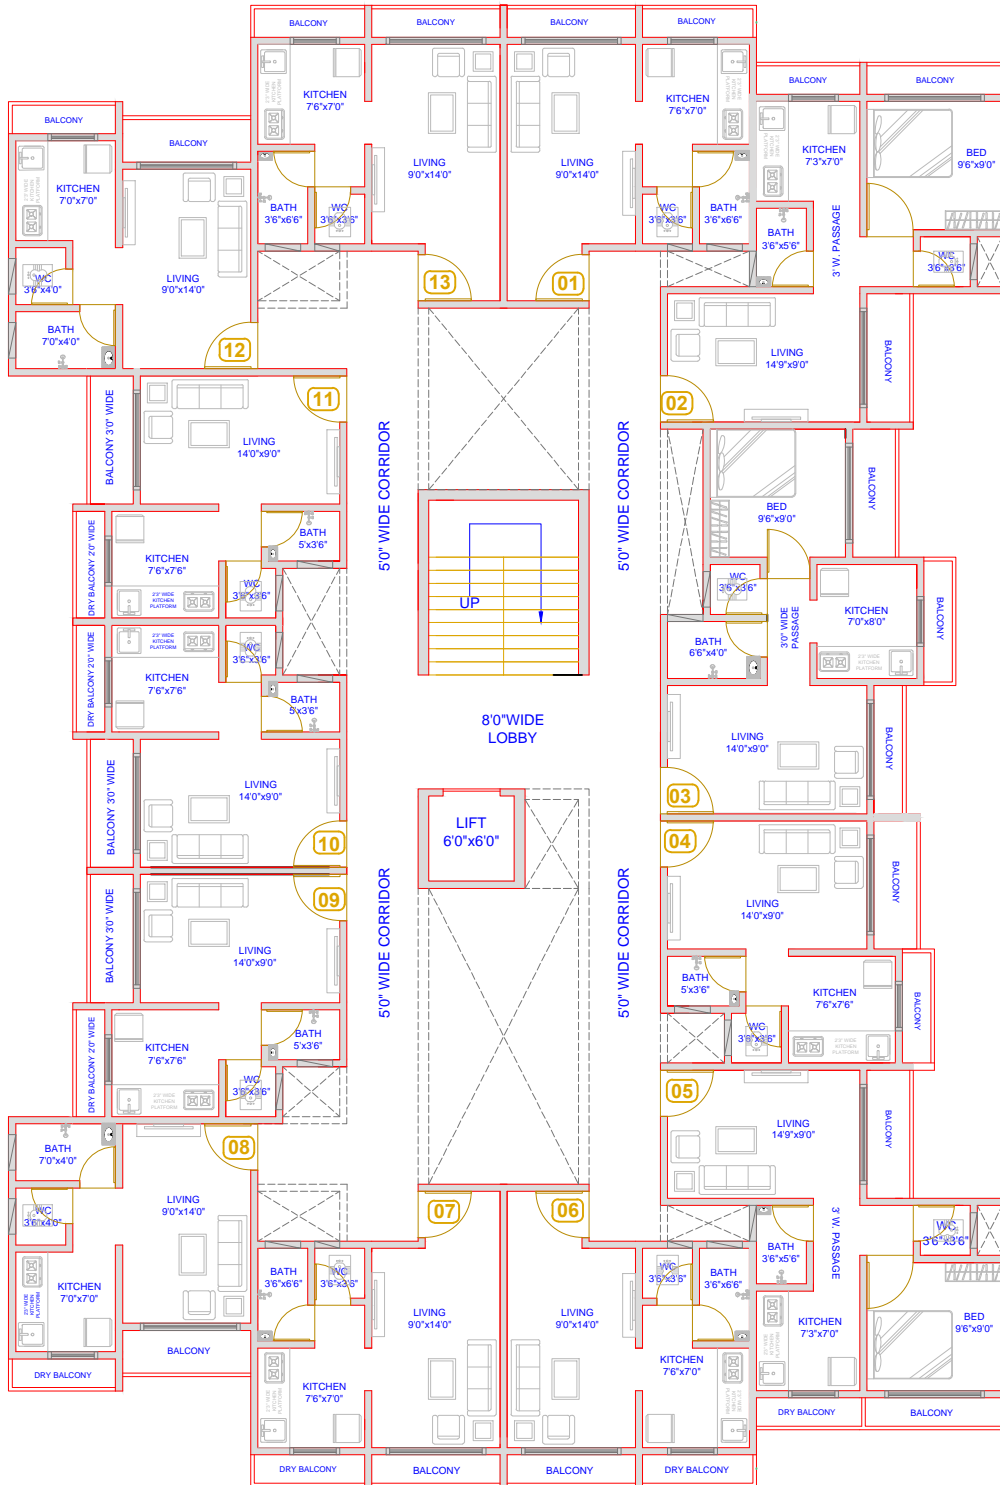


14.08.2021

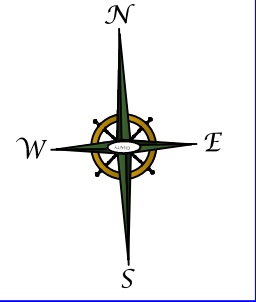

TYPICAL 2ND,3RD,4TH,5TH & 6TH FLOOR PLAN
BUILDING A

M/S.DAATA BUILDERS AND DEVELOPERS PVT. LTD.

<p>CHAITY ENGINEERS & ARCHITECTS GOVT. APPROVED VALUER</p>	<p>ARCHITECT KHEMANT B. TAILOR B.E. (Civil), F.I.E., M.C.E., F.I.I.V., M.S.E., M.S.E.S. CHARTERED ENGINEER GOVT. APPROVED VALUER</p>	
	<p>A11, 1ST FLR, B WING, ARIHANT TOWER, KHOPOLI RAILWAY STN ROAD, KHOPOLI-410 203, DIST. RAIGAD Contact:- 02192-293376/9823187970 email:- chaityarchitects@gmail.com</p>	
<p>DRN BY: SANJU</p>	<p>DWG NO: CEA-01</p>	<p>Building Trust Since 1972 Creating Future.....</p>
<p>CHK BY: SAMEER</p>	<p>JOB NO: CEA-D/242</p>	
<p>SCALE: NTS</p>	<p>DATE: 14.08.2021</p>	