
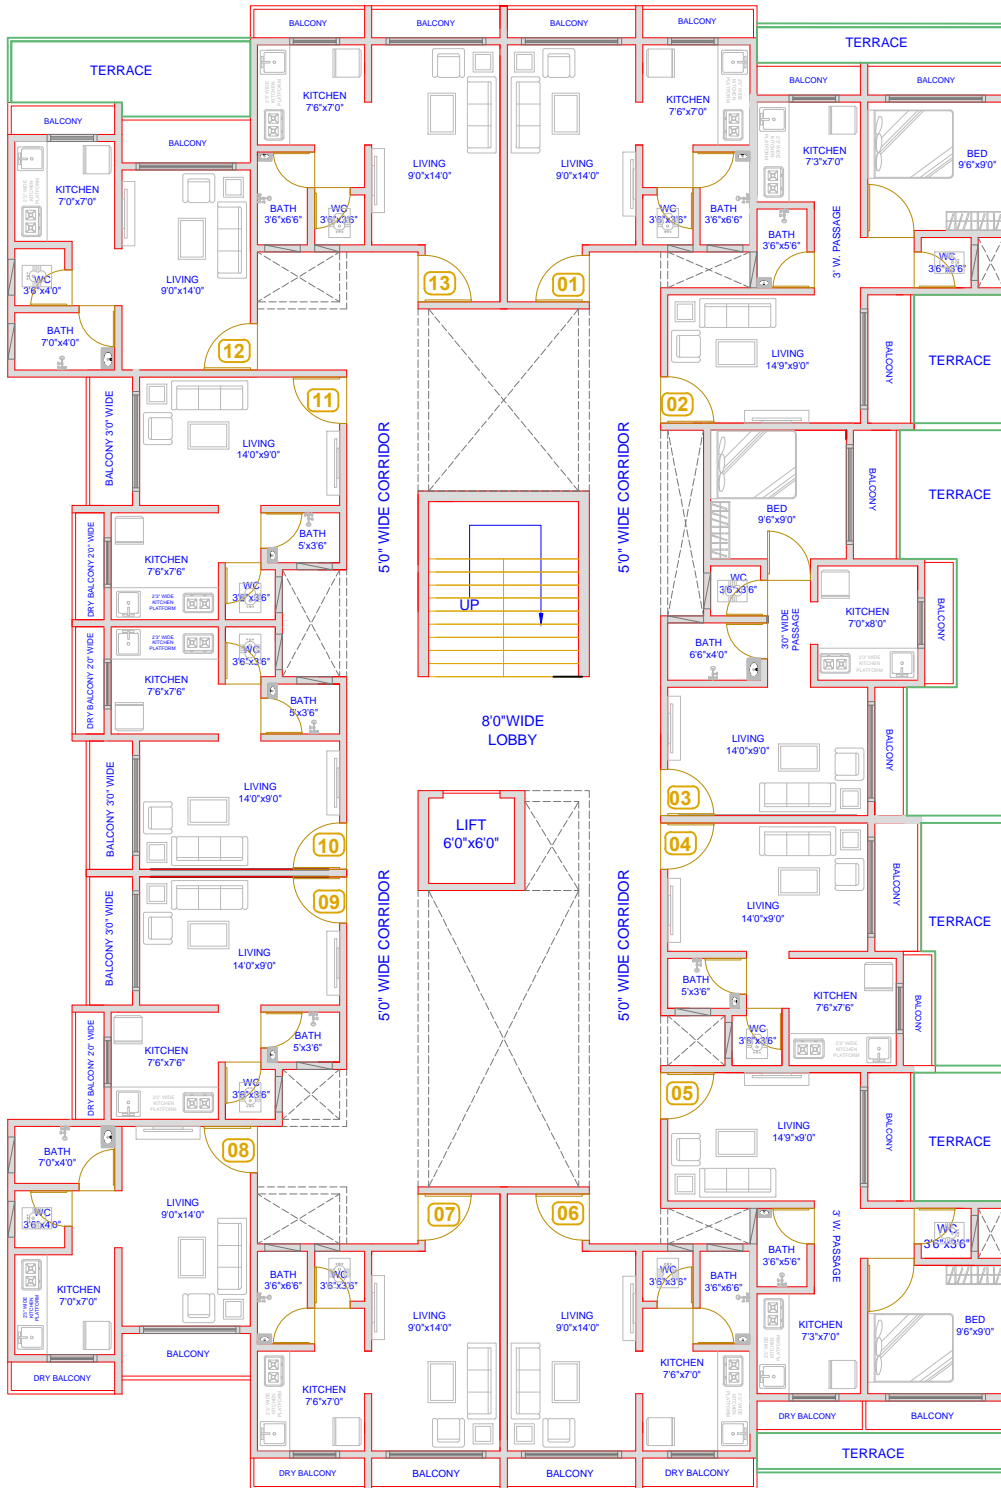


14.08.2021

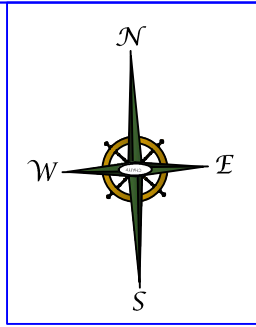

FIRST FLOOR PLAN BUILDING A

M/S.DAATA BUILDERS AND DEVELOPERS PVT. LTD.

<p>CHAITY ENGINEERS & ARCHITECTS GOVT. APPROVED VALUER</p>	<p>ARCHITECT KHEMANT B. TAILOR B.E. (CIVIL), F.I.E., M.C.E., F.I.I.V., M.I.S.E., M.S.E.S.</p> <p>CHARTERED ENGINEER GOVT. APPROVED VALUER</p> <p>A11, 1ST FLR, B WING, ARIHANT TOWER, KHOPOLI RAILWAY STN ROAD, KHOPOLI-410 205, DIST. RAIGAD Contact - 02192-293376/9823167970 email - chaityarchitects@gmail.com</p>					
	<table border="1"> <tr> <td>DRN BY: SANJU</td> <td>DWG NO: CEA-01</td> </tr> <tr> <td>CHK BY: SAMEER</td> <td>JOB NO: CEA-D/242</td> </tr> <tr> <td>SCALE: NTS</td> <td>DATE: 14.08.2021</td> </tr> </table>	DRN BY: SANJU	DWG NO: CEA-01	CHK BY: SAMEER	JOB NO: CEA-D/242	SCALE: NTS
DRN BY: SANJU	DWG NO: CEA-01					
CHK BY: SAMEER	JOB NO: CEA-D/242					
SCALE: NTS	DATE: 14.08.2021					

