
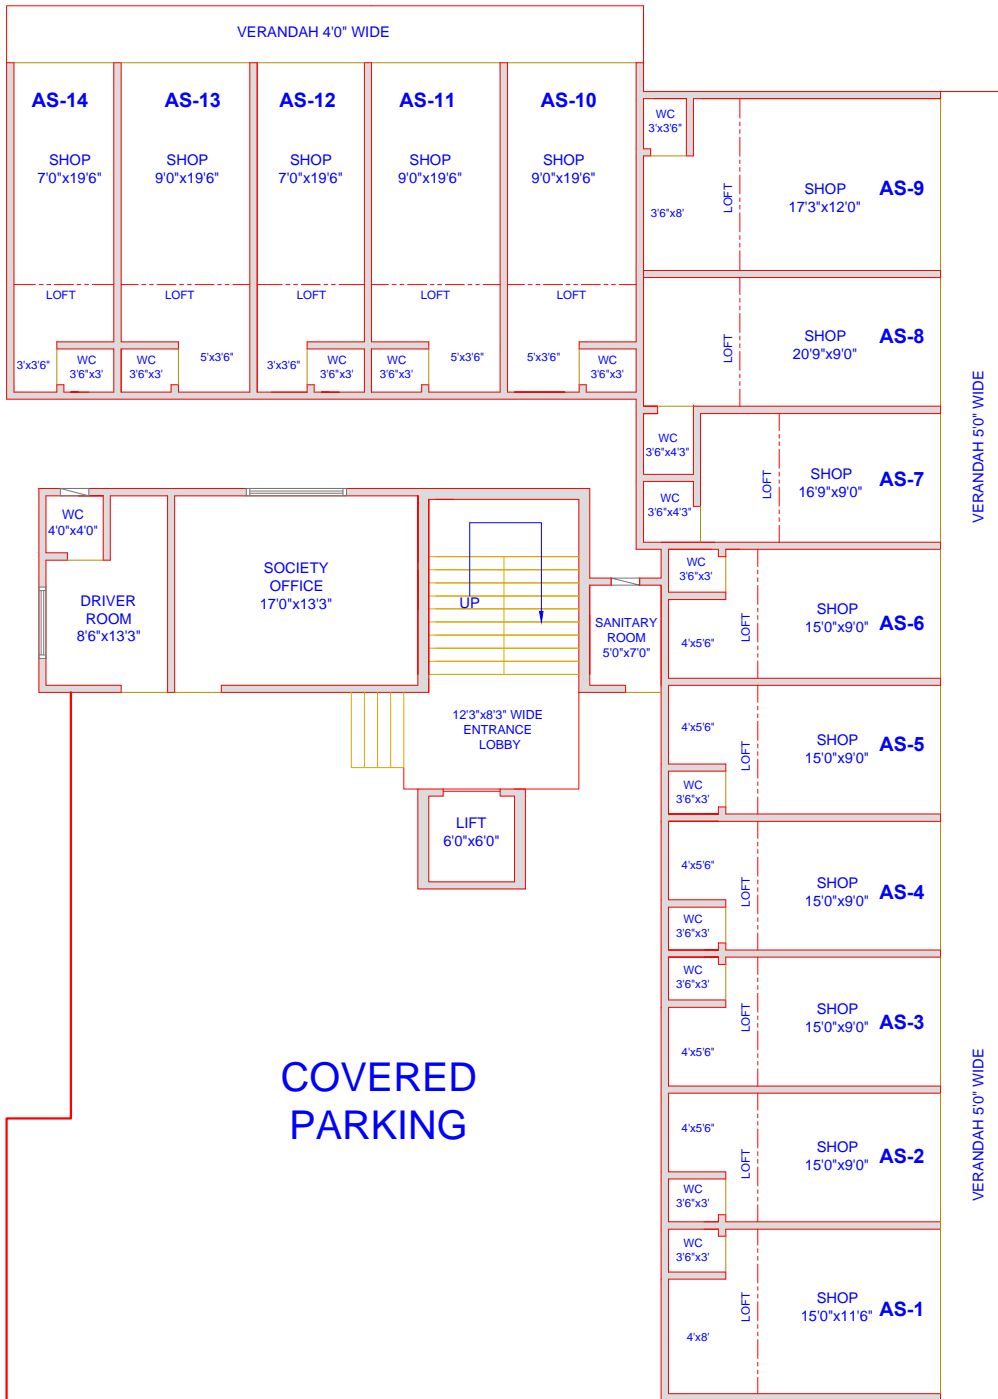


14.08.2021

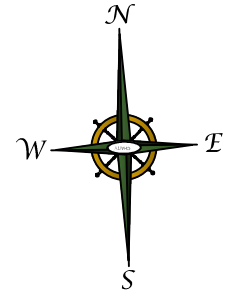

**GROUND FLOOR PLAN  
BUILDING A**

**M/S.DAATA BUILDERS AND DEVELOPERS PVT. LTD.**

<p><b>CHAITY</b> ENGINEERS &amp; ARCHITECTS GOVT. APPROVED VALUER</p>	<p><b>ARCHITECT</b> <b>KHEMANT B. TAILOR</b> B.E. (Civil), F.I.E., M.C.E., F.I.V., M.I.S.E., M.S.E.S. <b>CHARTERED ENGINEER</b> <b>GOVT. APPROVED VALUER</b></p> <p>A11, 1ST FLR, B WING, ARIHANT TOWER, KHOPOLI RAILWAY STN ROAD, KHOPOLI 410 203, DIST. RAIGAD Contact - 02192-283376/9823187970 email - chaityarchitects@gmail.com</p>	
	DRN BY: SANJU	DWG NO: CEA-01
	CHK BY: SAMEER	JOB NO: CEA-D/242
	SCALE: NTS	DATE: 14.08.2021
<p><b>B.KALYANI</b> Building Trust, Since 1972 Creating Future.....</p>		